

RESOLUTION NO. 2016-05-029R

A RESOLUTION TO AUTHORIZE EXECUTION OF AN EASEMENT  
AGREEMENT BETWEEN THE CITY OF URBANA AND THE BOARD OF  
TRUSTEES OF THE UNIVERSITY OF ILLINOIS

(MCORE Project - Installation of Street Lights and Related  
Equipment along Green Street between Wright Street and  
Lincoln Avenue)

**WHEREAS**, the City of Urbana ("City") is a home rule unit of local government pursuant to Article VII, Section 6, of the Illinois Constitution, 1970, and may exercise any power and perform any function pertaining to its government and affairs, including the power to regulate for the protection of the public health, safety, and welfare; and

**WHEREAS**, Section 10 of Article VII of the Constitution of the State of Illinois, 1970, provides authority for governments to contract or otherwise associate among themselves to obtain and share services and to exercise, combine or transfer any power of function in any manner not prohibited by law; and

**WHEREAS**, the Intergovernmental Cooperation Act (5 ILCS 220 *et. seq.*) provides that any one or more public agencies may contract with any one or more other public agencies to perform any governmental service, activity or undertaking; and

**WHEREAS**, the City has joined with The City of Champaign, the Champaign-Urbana Mass Transit District, and the Board of Trustees of the University of Illinois ("University") (collectively, the "Parties") in applying for a TIGER (Transportation Investing Generating Economic Recovery) Discretionary Grant Program ("Grant") from the United States Department of Transportation (USDOT) to make Multimodal Corridor Enhancements; and

**WHEREAS**, the Parties intend to implement a TIGER Grant which provides for certain improvements within the Urbana-Champaign community; and

**WHEREAS**, as part of that portion of the TIGER Grant which involves redeveloping Green Street between Wright Street and Lincoln Avenue within the City, the City has requested the University to grant to the City and the University is willing to grant to the City a ten-foot easement on either side of Green Street and running between Wright Street and Lincoln Avenue in order to accommodate the construction, installation and maintenance of certain street lights and related equipment;

**WHEREAS**, this Agreement is in the best interest of the Parties, including the City.

**NOW, THEREFORE, BE IT RESOLVED** by the City Council of the City of Urbana, Champaign County, Illinois, as follows:

**Section 1.** The Mayor shall be and hereby is authorized to enter into and execute on behalf of the City of Urbana an agreement in form and substance substantially similar to Exhibit A appended to and incorporated into this Resolution.

**Section 2.** That the Mayor shall be and hereby is authorized to undertake such other actions as are necessary to carry out the purpose and intent of this Resolution.

**PASSED BY THE CITY COUNCIL** this 16<sup>th</sup> day of May, 2016.


AYES: Ammons, Brown, Jakobsson, Roberts, Smyth

NAYS:

ABSTAINED:

*Phyllis D. Clark*  
Phyllis D. Clark, City Clerk

*Laurel Lunt Prussing*  
Laurel Lunt Prussing, Mayor

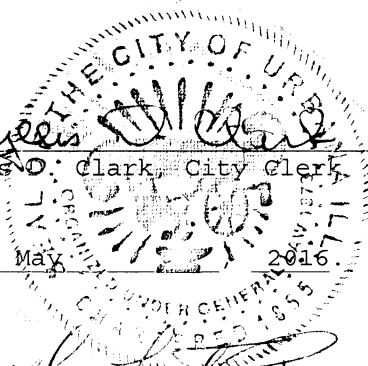

APPROVED BY THE MAYOR this 19<sup>th</sup> day of \_\_\_\_\_

7N



8 1 7 7 6 0 8  
Tx:4070117

Recording Cover Sheet

**2016R09245**

REC ON: 05/25/2016 2:09:29 PM

CHAMPAIGN COUNTY

**BARBARA A. FRASCA, RECORDER**

REC FEE: 51.00

PAGES 7

PLAT ACT: OPLAT PAGE:

A RESOLUTION TO AUTHORIZE EXECUTION OF  
AN EASEMENT AGREEMENT BETWEEN THE CITY  
OF URBANA AND THE BOARD OF TRUSTEES OF  
THE UNIVERSITY OF ILLINOIS

(MCORE PROJECT - INSTALLATION OF STREET LIGHTS  
AND RELATED EQUIPMENT ALONG GREEN STREET BETWEEN  
WRIGHT STREET AND LINCOLN AVENUE)

[Res. 2016-05-029R]

Prepared for recording by:

Phyllis D. Clark, City Clerk

400 S. Vine Street, Urbana, IL 61801

(6) Return to:

Phyllis D. Clark, City Clerk  
City of Urbana  
400 S. Vine Street  
Urbana, IL 61801

**EASEMENT AGREEMENT ABSTRACT**

Area : A ten foot wide area adjacent to the north and south sides of Green Street between Wright Street and Lincoln Avenue in Urbana, Illinois as shown on Exhibit A.

Project Description: Installation and maintenance of street lights and street light control cabinet and related equipment

Grantee's Name & Address: Public Work Director  
City of Urbana  
400 South Vine Street  
Urbana, Illinois 61801

*This cover sheet is for information purposes and is not a part of the following Easement Agreement.*

**EASEMENT AGREEMENT**

THIS AGREEMENT, made and entered into as of the 17<sup>th</sup> day of May, 2016, by and between THE BOARD OF TRUSTEES OF THE UNIVERSITY OF ILLINOIS, a body corporate and politic of the State of Illinois, with its principal office in Urbana, IL 61801, hereinafter referred to as "GRANTOR", and CITY OF URBANA, an Illinois Municipal Corporation, located at 400 South Vine, Urbana, Illinois, hereinafter referred to as "GRANTEE";

**WITNESSETH:**

**WHEREAS**, GRANTOR is the owner of the below described premises; and,

**WHEREAS**, the GRANTEE desires to install and maintain new street lights and a street light control monitor; and,

**WHEREAS**, the parties hereto have agreed upon terms and conditions and wish to enter into an Agreement (hereinafter the "Easement").

**NOW, THEREFORE**, it is agreed by the parties hereto as follows:

**1. Mutual Covenants.** For and in consideration of the terms and conditions hereinafter set forth, GRANTOR, to the extent it has the authority to extend such right, grants a permanent nonexclusive ten-foot wide Easement to GRANTEE on the below described premises together with the right of access to said premises, to construct, install, reconstruct, add to, operate, maintain, repair, alter, replace, move and remove below described facilities, in, under, across and through said premises owned by the GRANTOR and described as follows:

**Premises:** A ten foot wide area adjacent to the north and south sides of Green Street between Wright Street and Lincoln Avenue in Urbana, Illinois specifically identified in **Exhibit A** which is attached and incorporated herein by reference (hereinafter referred to as "Premises").

**Project Description and Use:** GRANTEE will install and maintain upon Premises street lights, a street light control monitor cabinet and related equipment (hereinafter referred to as "Facilities".) Said Facilities may include electrical cable that will be buried within Premises a minimum of three feet below the surface.

Title to and use of Premises will remain in GRANTOR, its successors or assigns, free and clear of all rights and claims of GRANTEE and of the public, subject to the right, permission and authority herein expressly provided in this Agreement.

- 2. Consideration.** For the rights granted in this Agreement, GRANTEE agrees to pay to GRANTOR, within 15 days hereof the sum of one dollar(s) (\$1.00) and other good and valuable considerations, the receipt of which is hereby acknowledged.
- 3. Facilities Construction and Maintenance.** GRANTEE agrees that:
- A.** It will not begin construction of Facilities in advance of the delivery of a fully signed original of said Agreement and in accordance with the construction schedule.
  - B.** It will conduct its construction, reconstruction, repair and maintenance work on the Premises in such a manner so as to minimize the interference with pedestrians and traffic, as well as the normal use of GRANTOR property. Furthermore, it agrees to provide

GRANTOR with access to research fields during construction, repair and maintenance of Facilities.

- C. It will maintain or cause to be maintained such barriers and danger signals during construction, reconstruction, repair or maintenance work performed on Premises and adjacent public right-of-way as will reasonably avoid damage to life, limb, and property and will use as guidelines: The State of Illinois Uniform Manual of Traffic Control Devices, The Illinois Department of Transportation Traffic Control Plans for Construction and Maintenance Projects, or as otherwise required by the GRANTOR.
- D. For the purpose of GPS data collection, GRANTEE and its contractors shall conduct construction work and provide reasonable and adequate notification that shall allow UNIVERSITY to record the location of the roadway and street light system using GPS data collection methods. Initial notification shall be at least 48 hours before construction begins. City of Urbana and/or its contractors shall notify UNIVERSITY at (217) 333-0923 or (217) 552-7085 a minimum of 24 hours prior to backfilling any pipe installed. Updates shall be made throughout the construction project.
- E. GRANTEE or its contractors at its/their sole cost and expense will perform all construction and maintenance in a workmanlike manner. The surface disturbed by said construction or maintenance of Facilities will be restored to as good condition as it was prior to installation of said Facilities.
- F. Certain typical construction standards will be followed that include, but are not limited to; (1) notification to (JULIE), the state-wide locator system, as required by law, of impending project and request existing utilities in the area be so indicated, (2) flagging all tile lines that are discovered through trenching, (3) Facilities to be buried will be at a minimum depth of 36 inches (whenever possible), (4) providing GRANTOR, upon completion of project, a set of as-built plans, (5) placing "direct buried cable" warning markers in such a manner as not to interfere with GRANTOR'S mowing of area, such as said markers being placed at surface level, and (6) in the event archaeological resources are discovered in the process of constructing Facilities, GRANTEE will immediately discontinue activities that may affect said archaeological resources and provide notification, within 24 hours of discovery, to GRANTOR.
- G. It will provide 48-hour advance written notice of the time in which maintenance work will be performed on the Premises, except for emergency repairs in which case GRANTEE agrees to verbally notify Facilities & Services Service Office, at 217-333-0340, of the emergency nature of the repairs immediately upon beginning repair work.
- H. All construction-related debris and material that are not an integral part of the roadway and street light system shall be removed from the GRANTOR's property. Such material to be removed would include litter generated by the construction crews.

#### **4. Damages to Property**

- A. The GRANTEE will reasonably compensate the GRANTOR for any construction-related damages caused by the GRANTEE that occur on or off of the established facilities (roadway and street light areas) right-of-way.
- B. Compensation for damages to property caused by the GRANTEE shall extend beyond the initial construction of the facilities (roadway and street light system), to include those damages caused by the GRANTEE during future construction, operation, maintenance, and repairs relating to the facilities (roadway and street light system).

**5. Advance Notice of Access to Property**

- A. The GRANTEE will provide the GRANTOR with a minimum of 24-hours prior notice before accessing property for the purpose of constructing the Facilities.
- B. Prior notice shall first consist of a personal contact or a telephone contact, whereby the GRANTOR is informed of the GRANTEE's intent to access Premises.

**6. Notices**

All notices provided for herein, including change in mailing address, will be effective only if made in writing, unless otherwise noted, and either personally delivered with an executed acknowledgment of receipt or deposited in the United States mail, certified return receipt requested, postage prepaid, and addressed as follows:

- A. To GRANTOR: (written notice) University of Illinois, Facilities and Services, Utility Distribution Group, 1501 South Oak Street, Champaign, IL 61820; and a written notice to Real Estate Services, 506 South Wright Street, Suite 208, Urbana, Illinois.
- B. To GRANTEE: Public Works Director, City of Urbana, 400 South Vine, Urbana, Illinois 61801
- C. Any notice will be deemed delivered no later than five (5) days after notice is mailed or, if personally delivered, when acknowledgment of receipt is signed, as provided above.
- D. Fee payments and regular correspondence will be made to GRANTEE and GRANTOR at the addresses above by regular U.S. Mail.

**7. Limits of Liability.**

GRANTEE agrees that GRANTOR is not liable for any damages to said Facilities caused, either directly or indirectly, by GRANTOR, provided GRANTOR has notified the state-wide locator system, JULIE, said Facilities have been located prior to excavation or demolition, GRANTOR complies with all laws, rules and regulations for excavation and demolition and GRANTOR uses, at a minimum, reasonable care in its excavation and demolition activities.

**8. Insurance Requirement.**

GRANTEE or its contractors will, at its/their sole cost and expense, at all times, maintain in full force a policy or policies of insurance, written by one or more responsible insurance carriers, which will insure GRANTOR against liability for bodily injury and /or property damage occurring on or about the Premises which may in any way arise out of, result from or be in any way connected with the construction, maintenance, use or operation of GRANTEE'S Facilities on said Premises. The liability under such insurance will not be less than One Million Dollars (\$1,000,000) for any occurrence. Upon execution of this Agreement and on subsequent anniversary dates of liability insurance renewals, GRANTEE will provide GRANTOR with a certificate of insurance naming the GRANTOR as additional insured as it respects liability the GRANTEE incurs as a result of the activities of the GRANTEE on the Premises. GRANTEE will provide thirty (30) days advance written notice to GRANTOR of any modifications, changes or cancellations to the above required insurance. GRANTOR reserves the right to adjust the limit of coverage requirements as appropriate based upon current prudent business practices of like enterprises involving the same or similar risks.

**9. Access.**



GRANTOR agrees that it will permit officers, agents, and employees of GRANTEE to have such access to Premises as may be necessary for the proper inspection, repair, or servicing of any portion of said improvements, with appropriate notice as provided herein.


10. **Capacity to Easement.** The rights and Easement authorized under the terms of this Agreement are only to the extent GRANTOR has the present right and capacity to grant the same, and it will be the responsibility of GRANTEE to secure any additional authorizations that may be necessary or required for its purposes.
11. **Assignment.** GRANTEE will not assign this Agreement without the prior written consent of GRANTOR, which consent will not be unreasonably withheld.
12. **Default.** In the event GRANTOR notifies GRANTEE in writing that it is not in compliance with this Agreement, then GRANTEE will formally notify GRANTOR of its plan for corrective action within 30 days after receipt of such notice. Upon approval of GRANTOR, GRANTEE will proceed with diligence to bring the Agreement into compliance. If parties cannot reach a mutually agreeable resolution, then proceedings may be filed in the Circuit Court of Campaign County ), it brought against GRANTEE, or the Court of CLAIMS in the State of Illinois, if brought against GRANTOR, to resolve the dispute. The Facilities shall remain intact and at their installed location until the matter is resolved.
13. **Miscellaneous Provisions.**
  - A. **Time of the Essence.** Time is of the essence of each term and provision of this Agreement.
  - B. **Binding Effect.** The terms and conditions hereof shall extend to and be obligatory upon the herein, executors and administrators, successors and assigns of the parties hereto.
14. **Signature Authorization.** The parties warrant that the person signing has the authority to bind that party on all provisions contained in this document.


IN WITNESS WHEREOF, the parties hereto have caused this Agreement to be executed in their respective names and behalf by their respective duly authorized officers all as and of this date and year first herein above set forth.

GRANTOR: THE BOARD OF TRUSTEES OF  
THE UNIVERSITY OF ILLINOIS


By: Walter K. Know  
  
Comptroller

GRANTEE: CITY OF URBANA

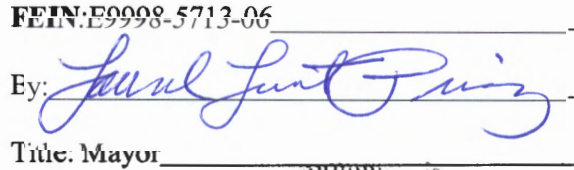
FEIN: E9998-5713-06  
By: Jared Junt Pring  
  
Title: Mayor

Attest:   
Title: City Clerk



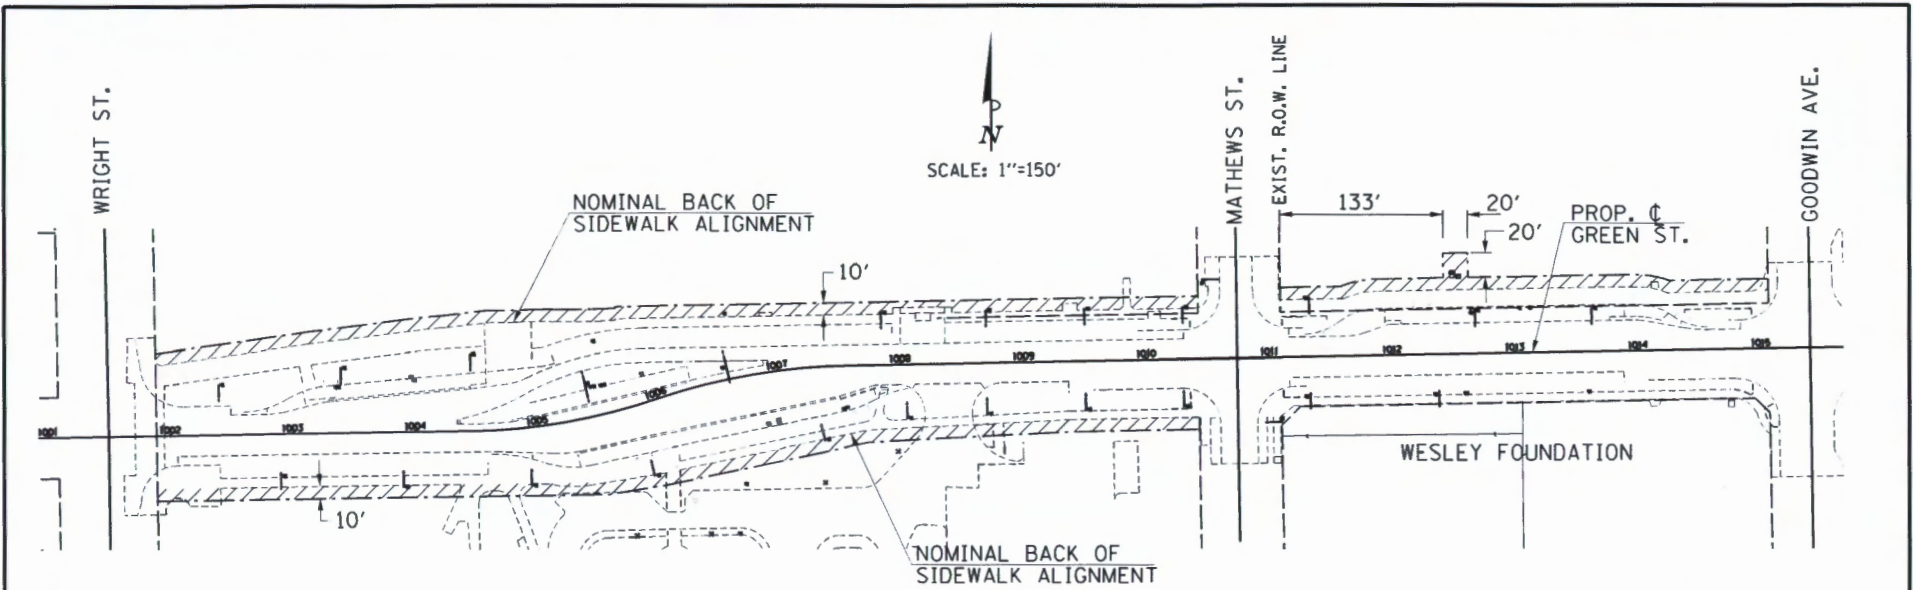

SCALE: 1"=150'

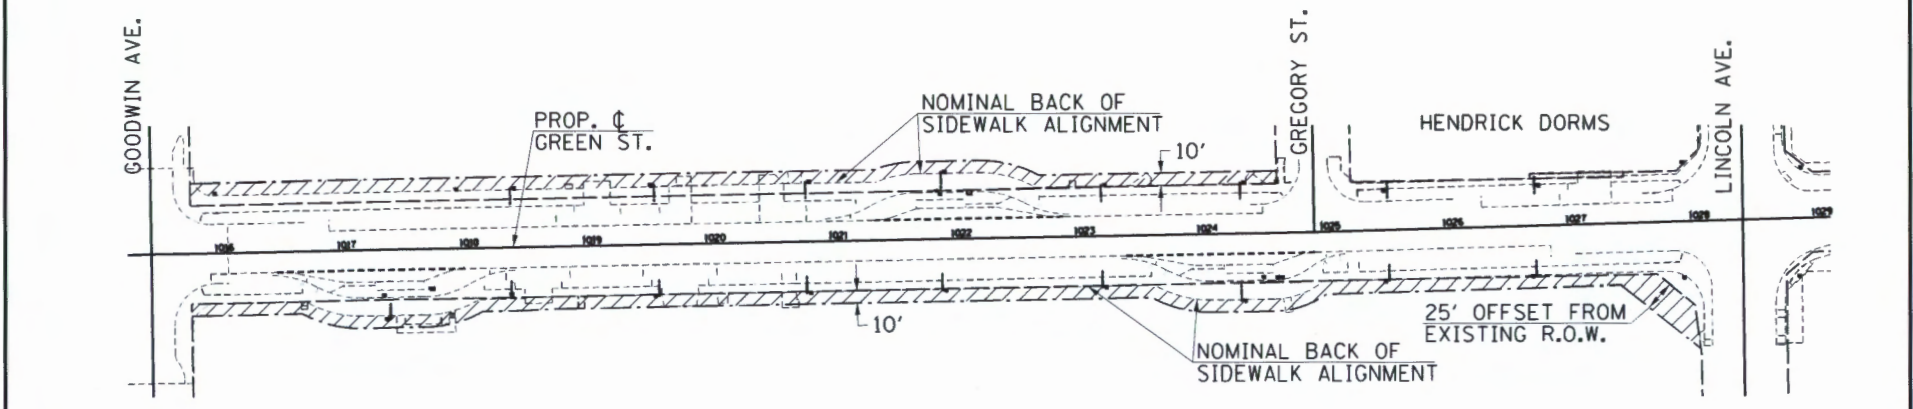


 10' WIDE EASEMENT FROM NOMINAL BACK OF SIDEWALK ALIGNMENT PER ROADWAY PLANS - SECTION 15-00304-01-PV, URBANA PROJECT 15-00551-00-PV, OR AS DIMENSIONED.

EXHIBIT A